




AURA CALM POD
63" x 54.1" x 96.1"

CALM ROOM

COVER PAGE

SCALE: AS SHOWN

SHEET NO.: A

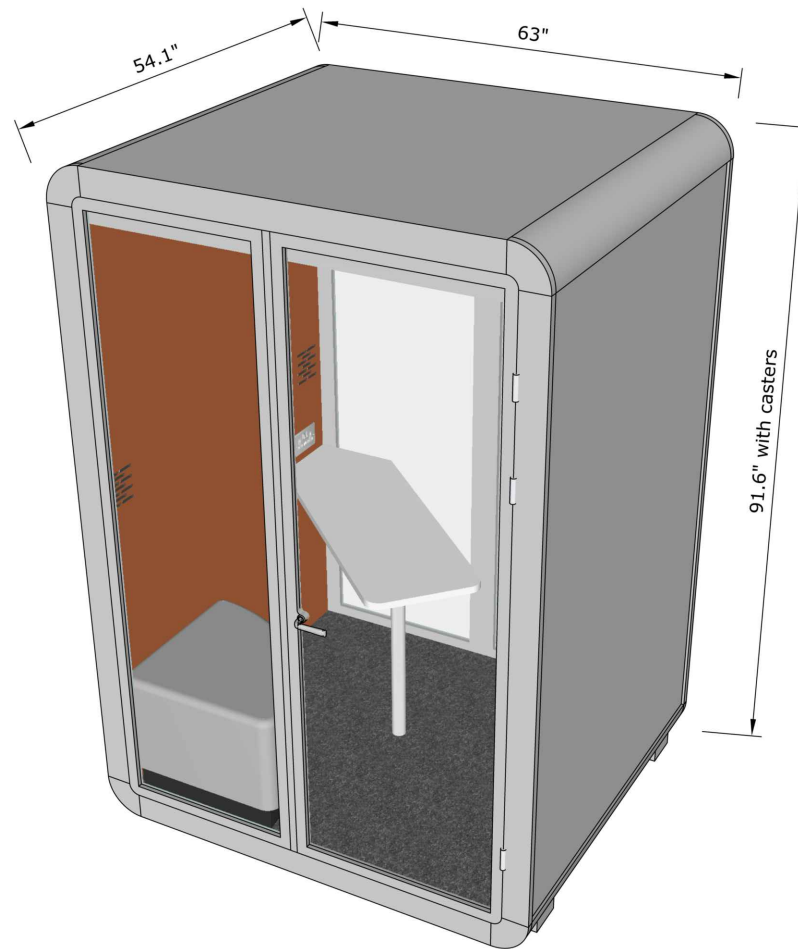


AURA CALM 3D PERSPECTIVE DRAWING
3D VIEW

CALM ROOM


3D VIEW

SCALE: AS SHOWN


SHEET NO.: B

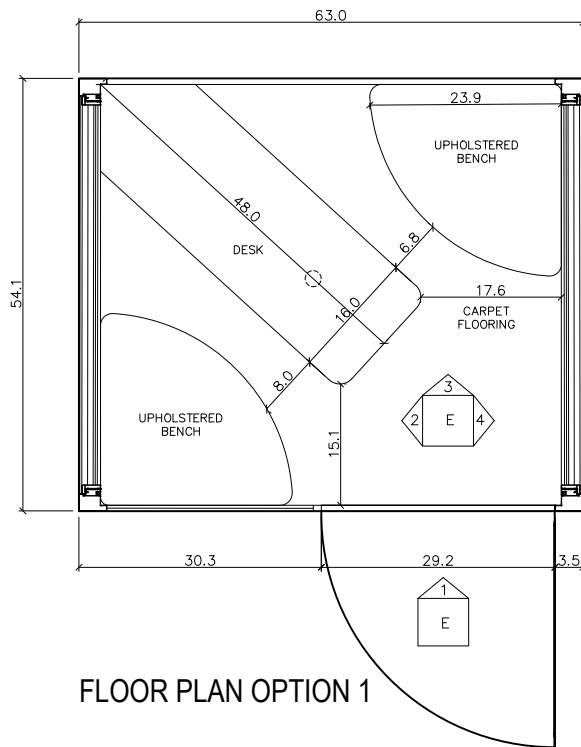

FLOOR PLAN OPTION 1

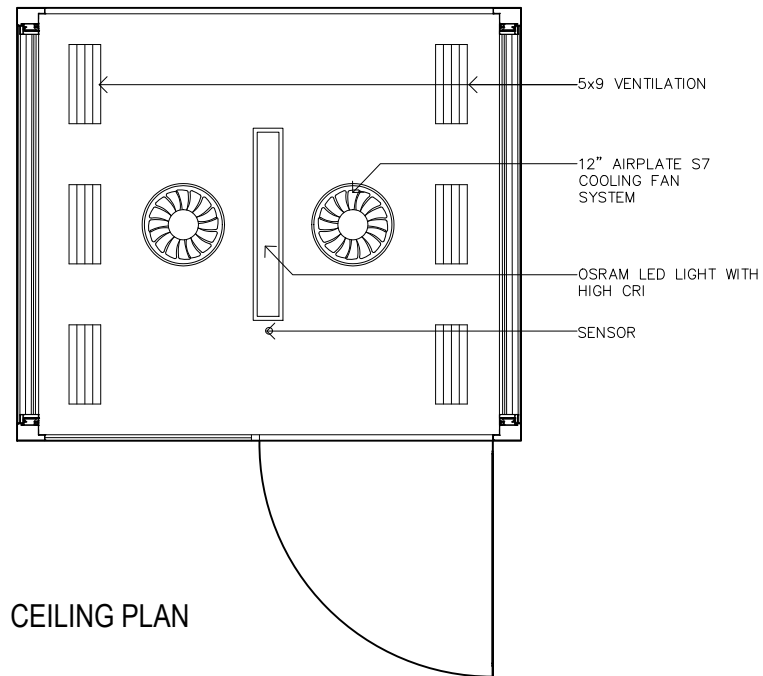

CEILING PLAN

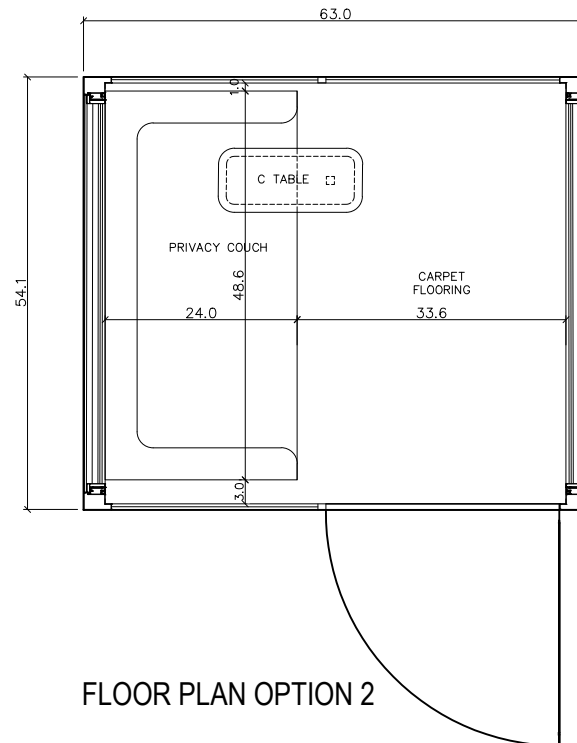

FLOOR PLAN OPTION 2


NOTE: DRAWING IS NOT TO SCALE
ALL DIMENSIONS ARE IN INCHES

CALM ROOM


FLOOR PLAN

SCALE: AS SHOWN

SHEET NO.: C

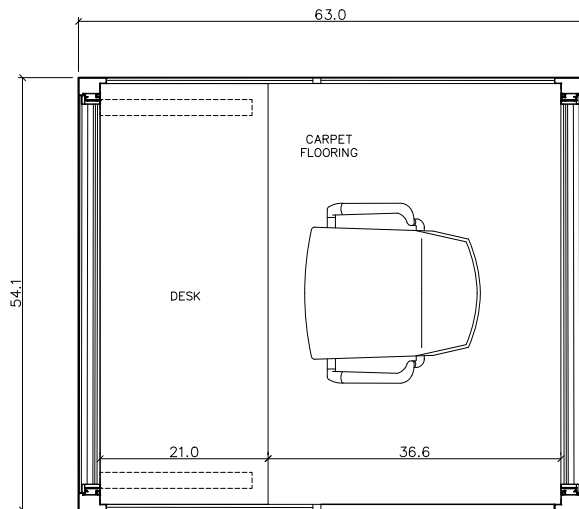

FLOOR PLAN OPTION 3

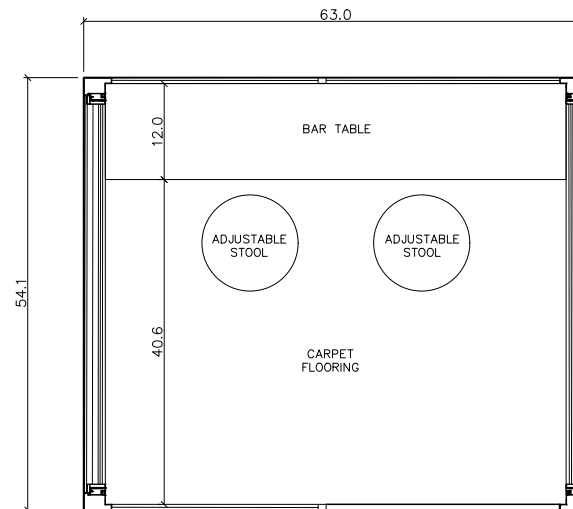

FLOOR PLAN OPTION 4

NOTE: DRAWING IS NOT TO SCALE
ALL DIMENSIONS ARE IN INCHES


CALM ROOM

FLOOR PLAN

SCALE: AS SHOWN


SHEET NO.: D

FURNITURE DIMENSIONS

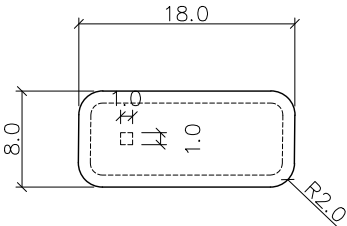


C-TABLE


PLAN

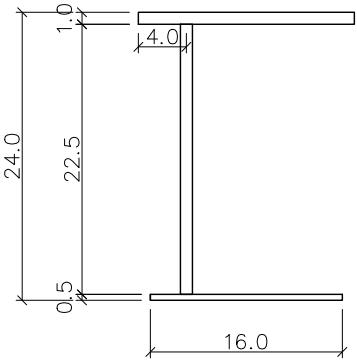

FRONT ELEVATION

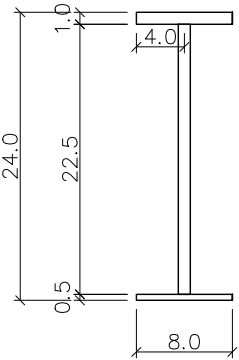


SIDE ELEVATION

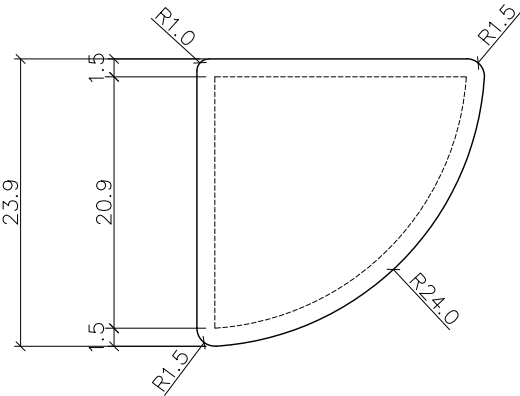


PLAN

BENCH

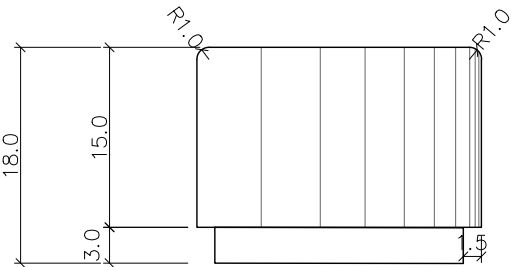


FRONT ELEVATION

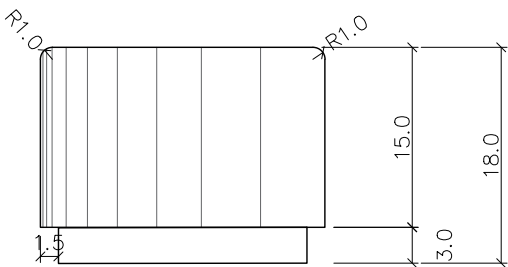


SIDE ELEVATION

NOTE: DRAWING IS NOT TO SCALE
ALL DIMENSIONS ARE IN INCHES

FURNITURE DIMENSIONS

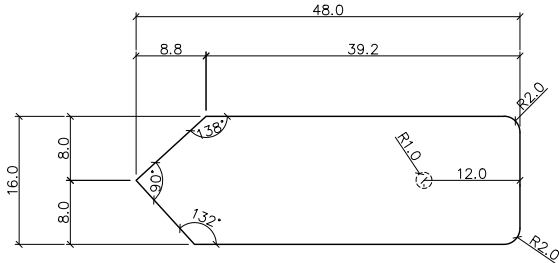


PLAN

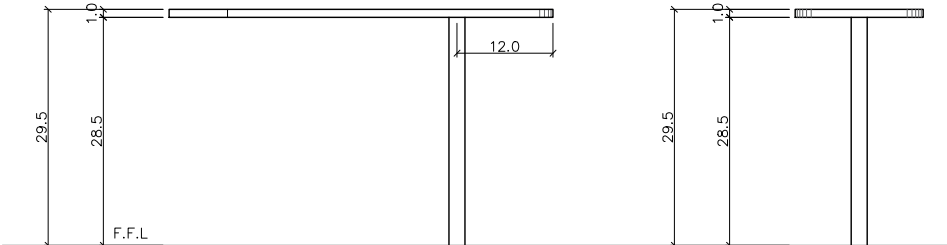


FRONT ELEVATION

SIDE ELEVATION

F2F TABLE

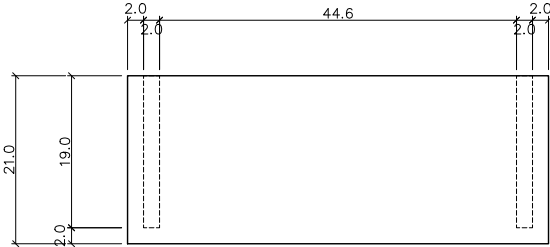

PLAN

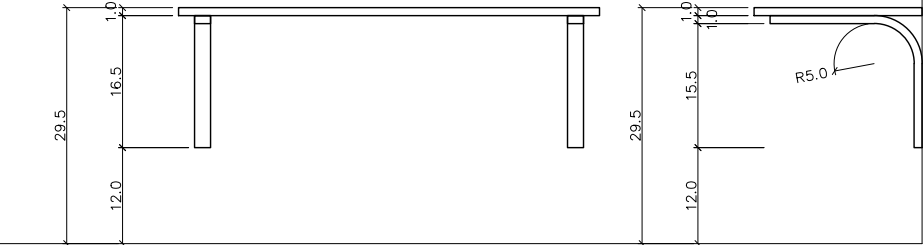

FRONT ELEVATION

SIDE ELEVATION

WORKING TABLE

NOTE: DRAWING IS NOT TO SCALE
ALL DIMENSIONS ARE IN INCHES


CALM ROOM

FURNITURE DIMENSIONS


SCALE: AS SHOWN

SHEET NO.: F


DETAILED- ELEVATION LAYOUT

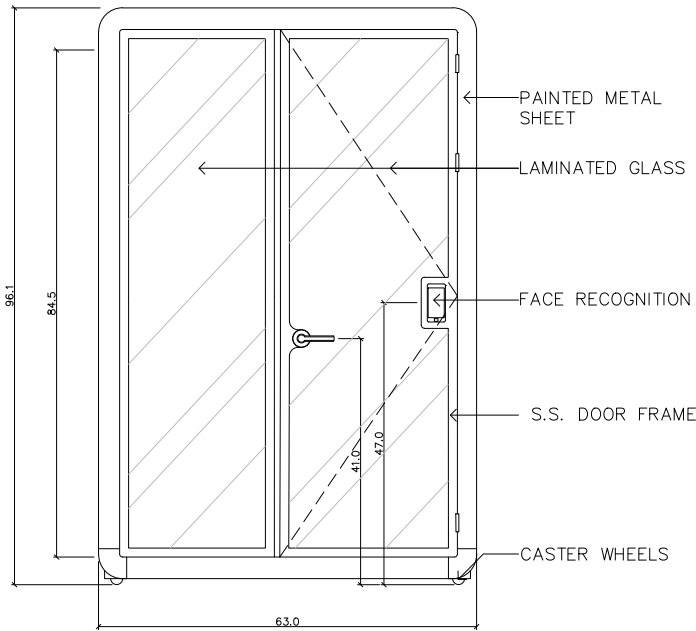


EXTERIOR ELEVATION 1

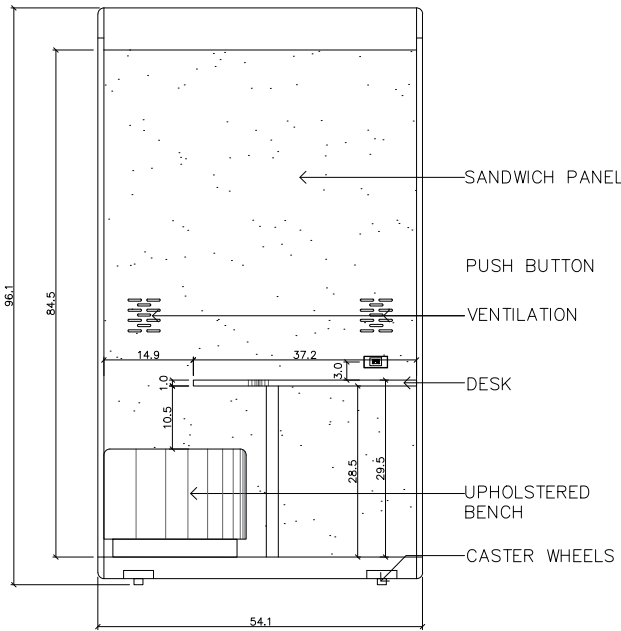

INTERIOR ELEVATION 2

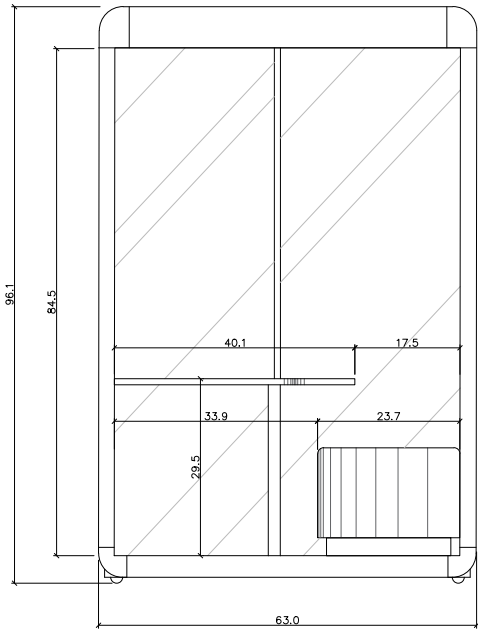

INTERIOR ELEVATION 3

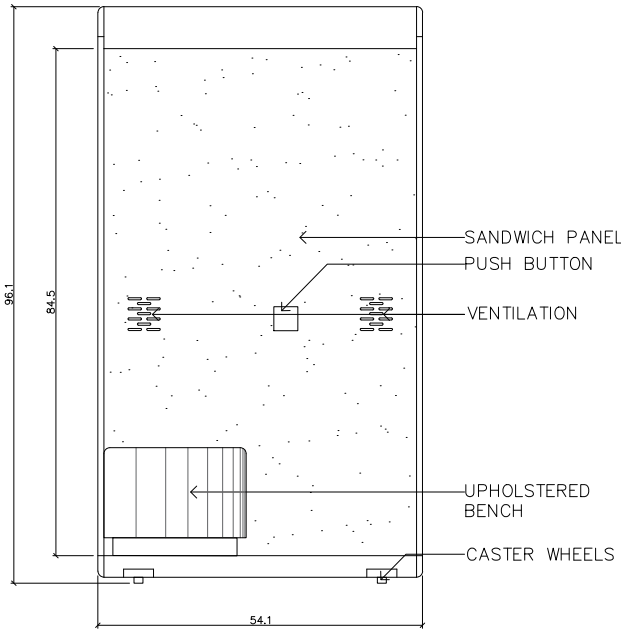

INTERIOR ELEVATION 4

NOTE: DRAWING IS NOT TO SCALE
ALL DIMENSIONS ARE IN INCHES

CALM ROOM

ELEVATIONS

SCALE: AS SHOWN

SHEET NO.: G