


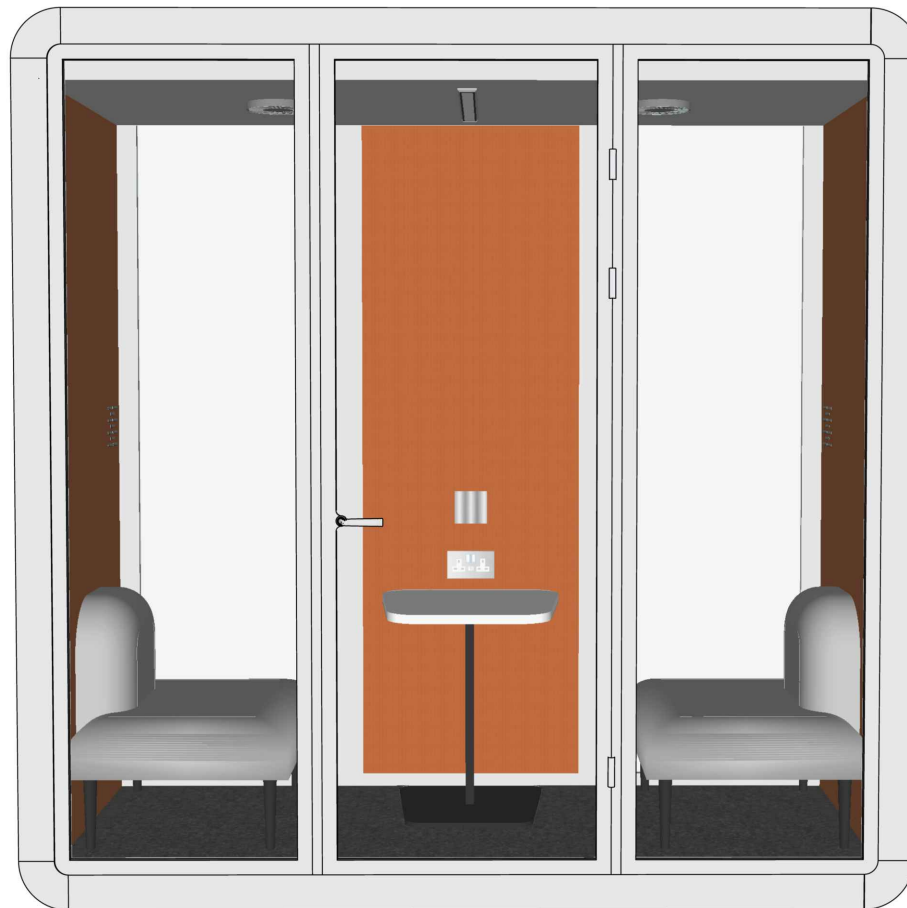


AURA HUDDLE POD
90.6" x 38" x 96.1"

HUDDLE ROOM

COVER PAGE

SCALE: AS SHOWN

SHEET NO.: A

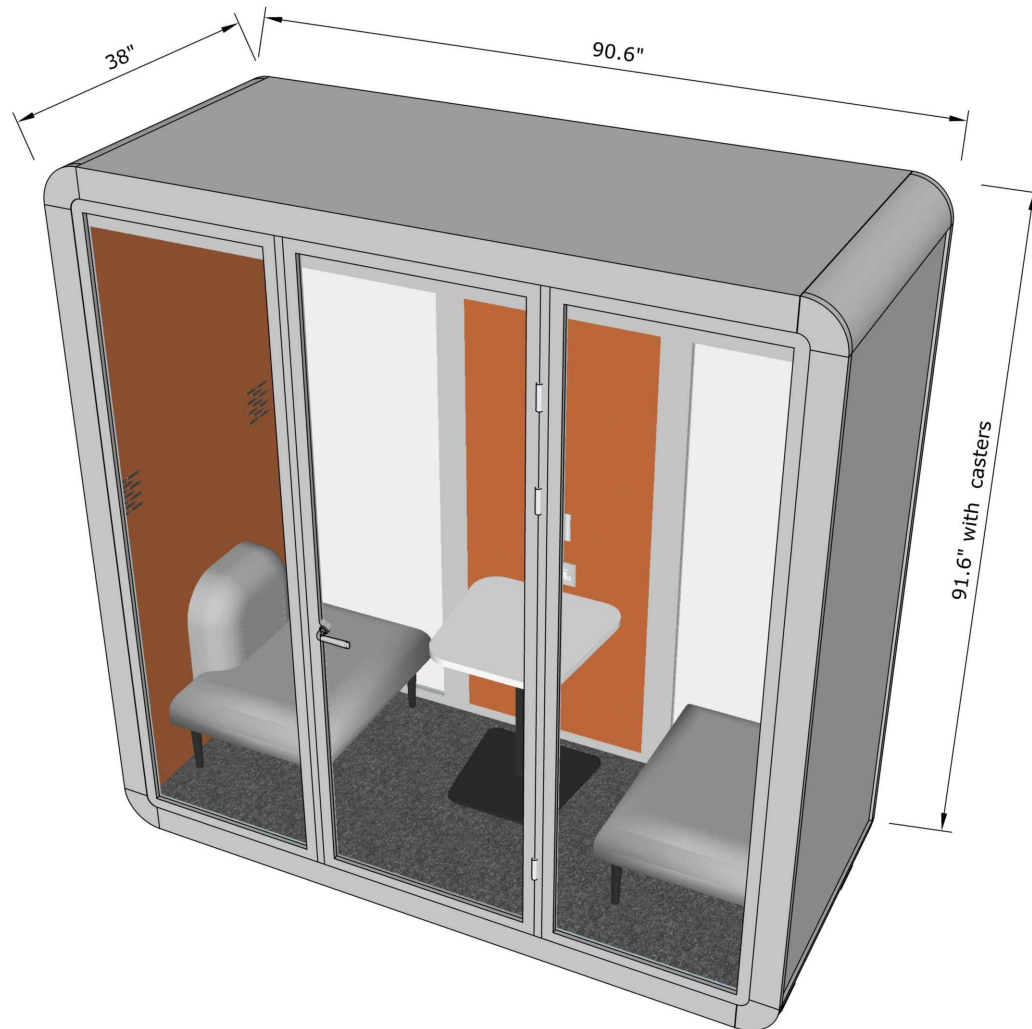



AURA HUDDLE 3D PERSPECTIVE DRAWING
3D VIEW

HUDDLE ROOM

3D VIEW

SCALE: AS SHOWN

SHEET NO.: B

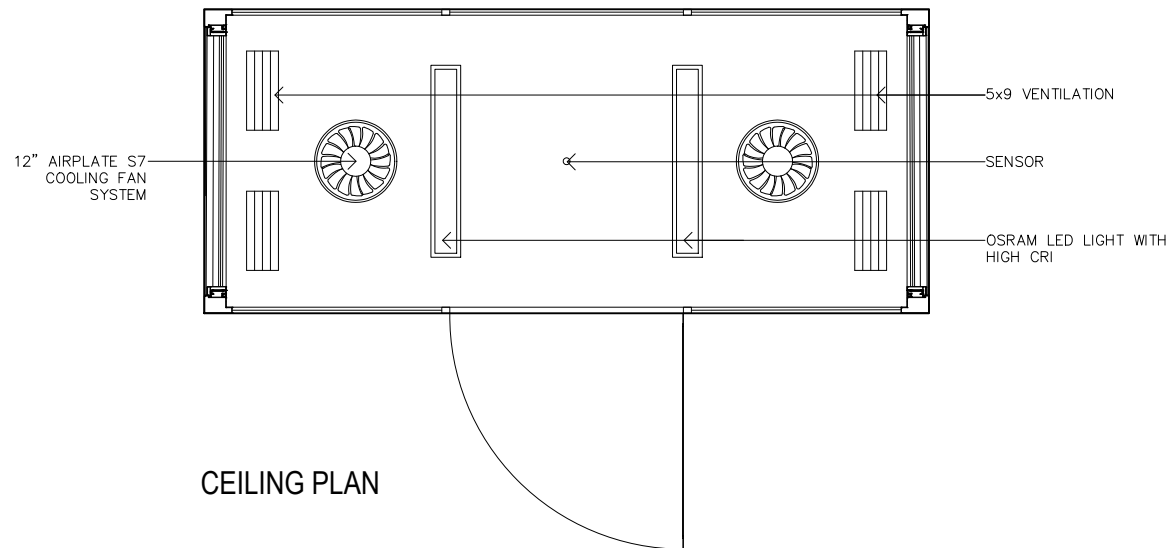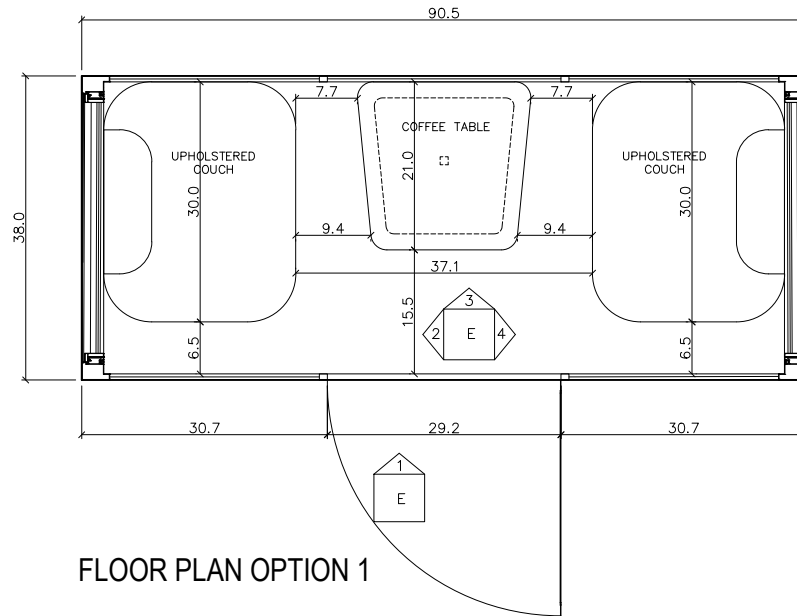

NOTE: DRAWING IS NOT TO SCALE
ALL DIMENSIONS ARE IN INCHES


HUDDLE ROOM

FLOOR PLAN


SCALE: AS SHOWN

SHEET NO.: C


FURNITURE DIMENSIONS

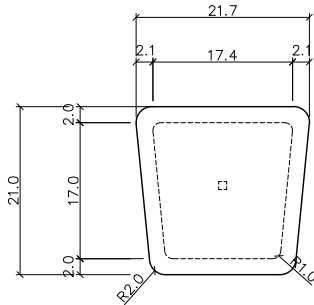


PLAN

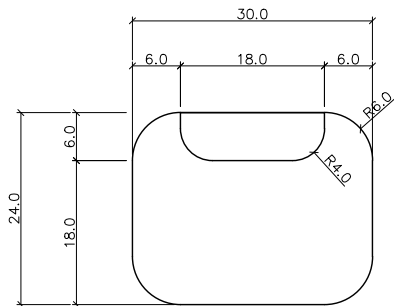

PLAN

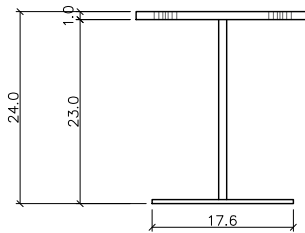


FRONT ELEVATION

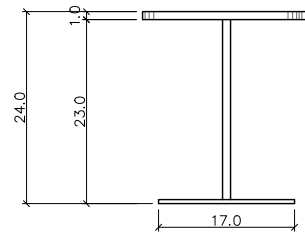


SIDE ELEVATION

COFFEE TABLE

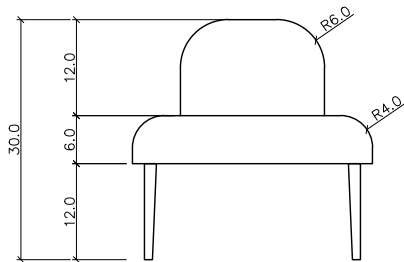

FRONT ELEVATION

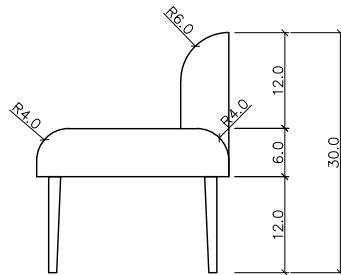

SIDE ELEVATION

COUCH

NOTE: DRAWING IS NOT TO SCALE
ALL DIMENSIONS ARE IN INCHES


HUDDLE ROOM

FURNITURE DIMENSIONS


SCALE: AS SHOWN

SHEET NO.: D


DETAILED- ELEVATION LAYOUT

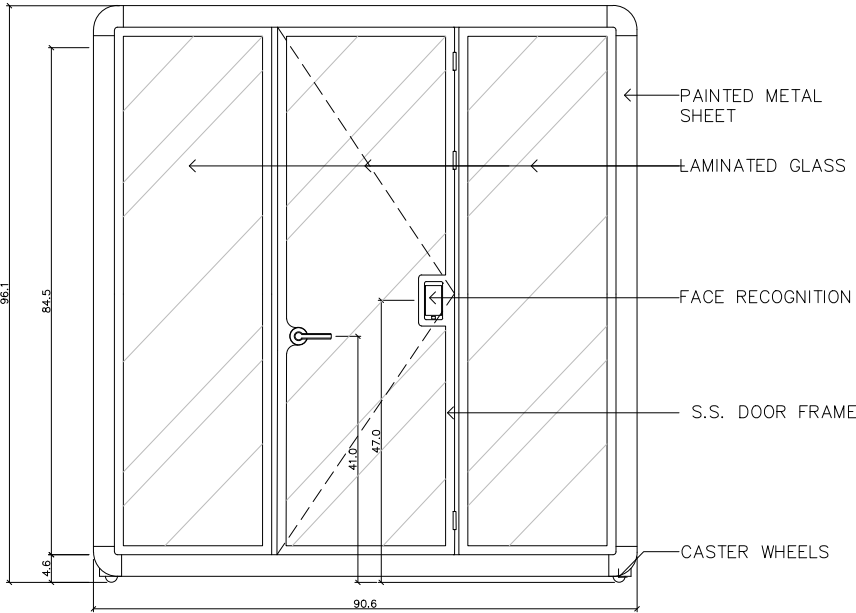


EXTERIOR ELEVATION 1

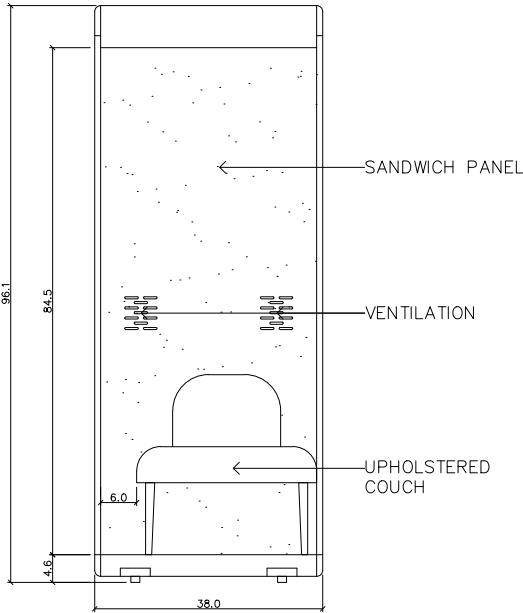

INTERIOR ELEVATION 2

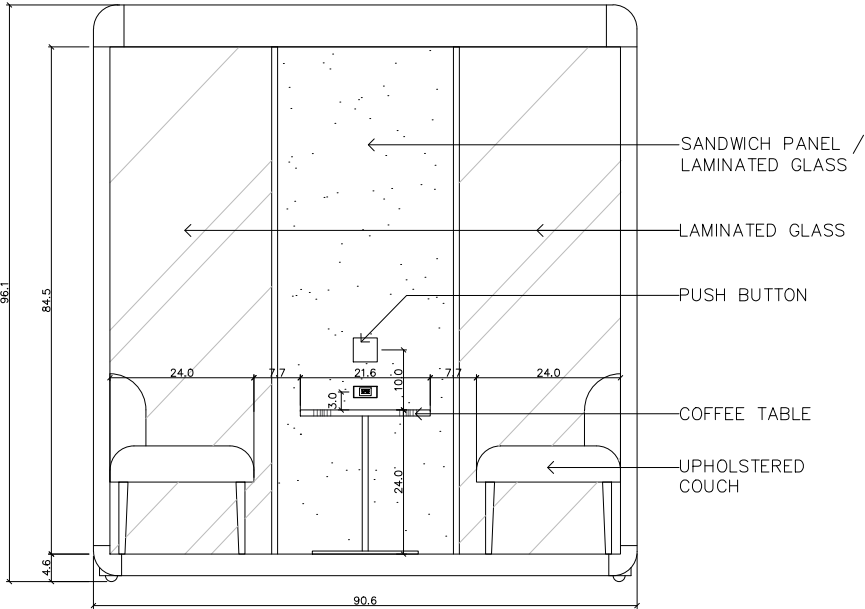

INTERIOR ELEVATION 3

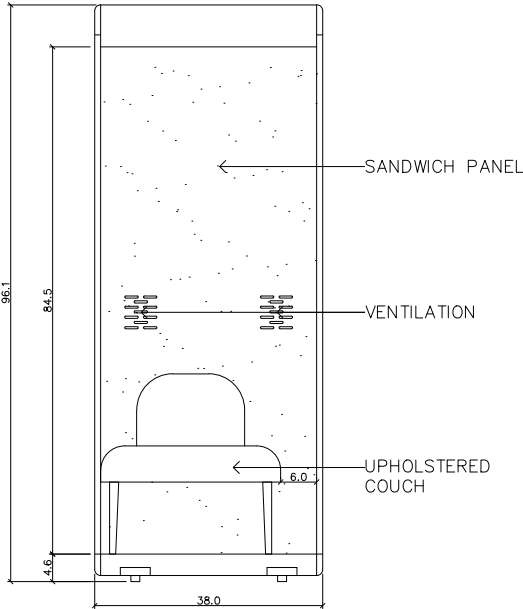

INTERIOR ELEVATION 4

NOTE: DRAWING IS NOT TO SCALE
ALL DIMENSIONS ARE IN INCHES

HUDDLE ROOM
ELEVATIONS
SCALE: AS SHOWN
SHEET NO.: E