


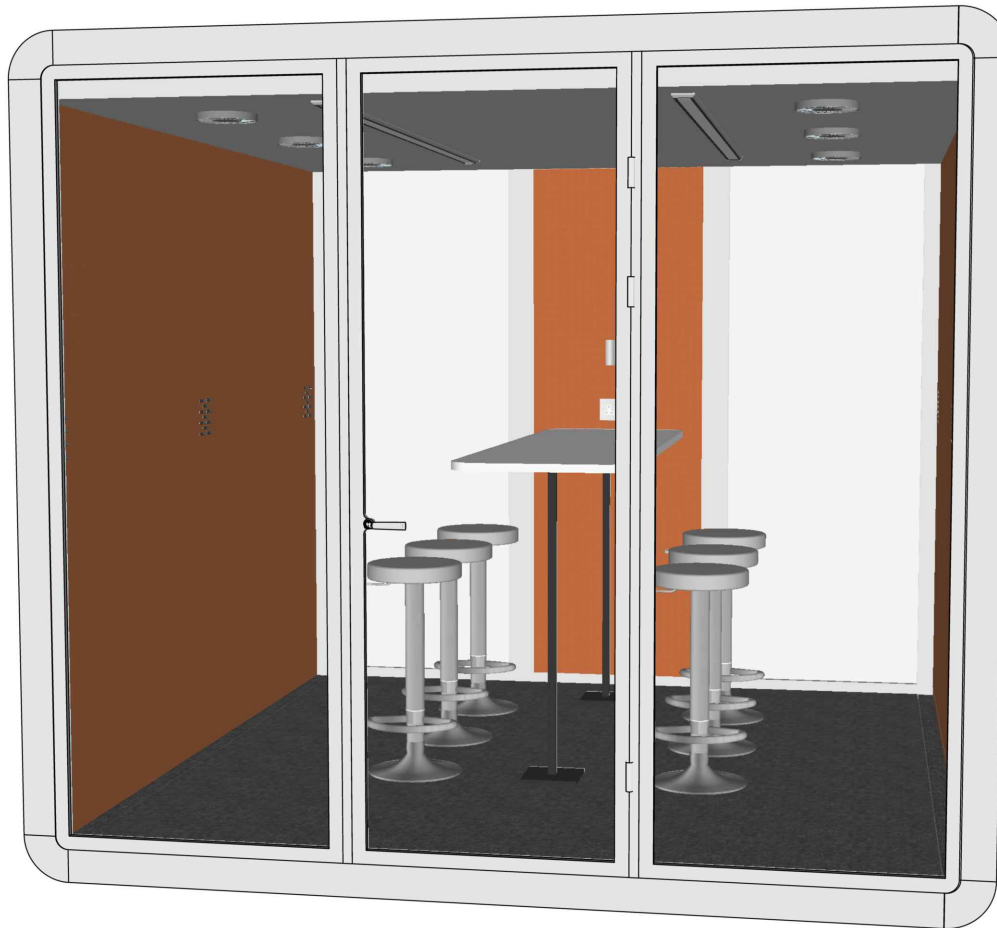


AURA GATHER POD
102.4" x 102.6" x 96.1"

GATHER ROOM

COVER PAGE

SCALE: AS SHOWN

SHEET NO.: A

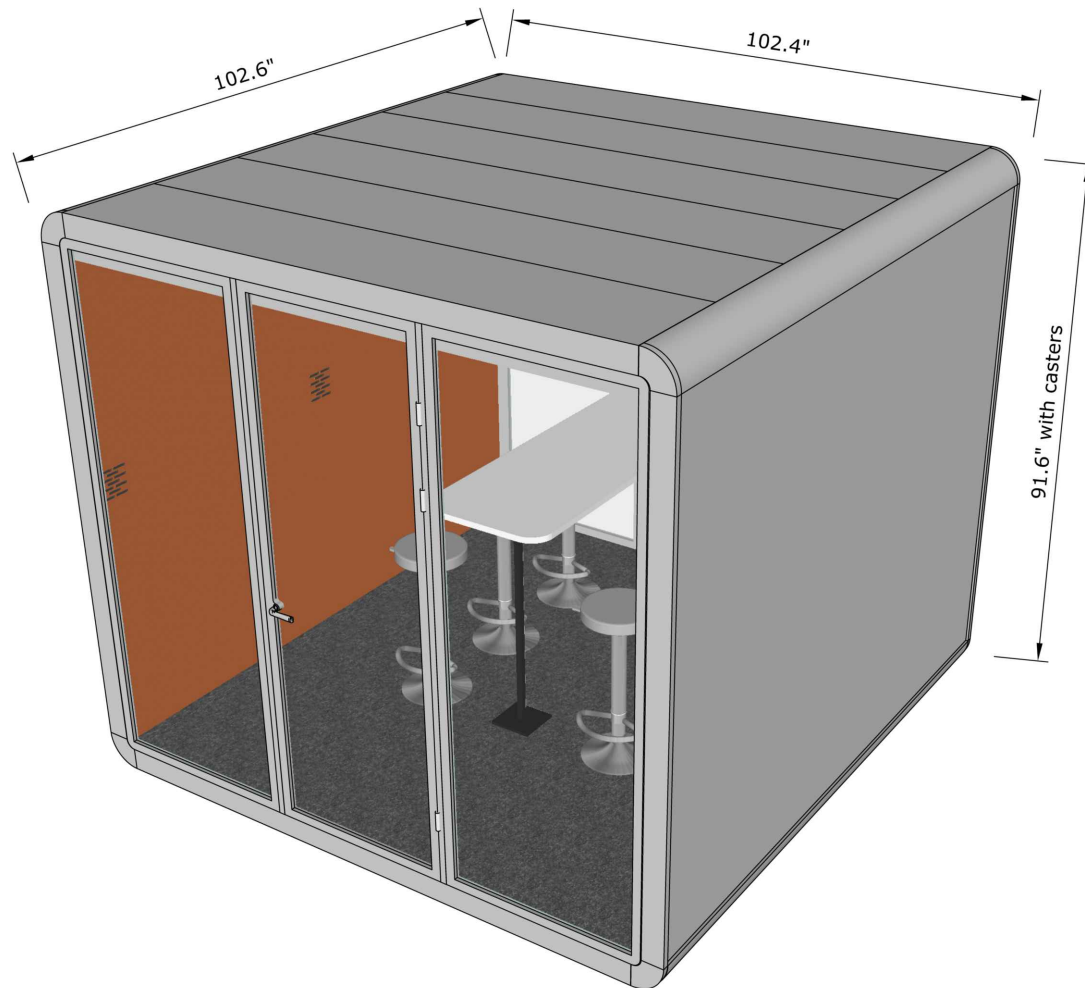



AURA GATHER 3D PERSPECTIVE DRAWING
3D VIEW

GATHER ROOM

3D VIEW

SCALE: AS SHOWN

SHEET NO.: B

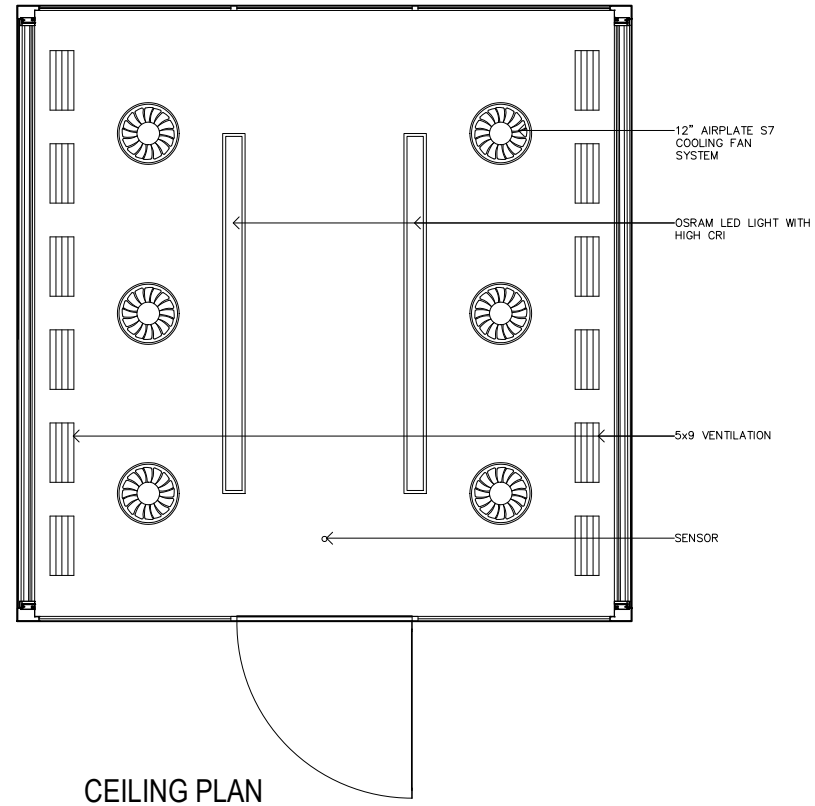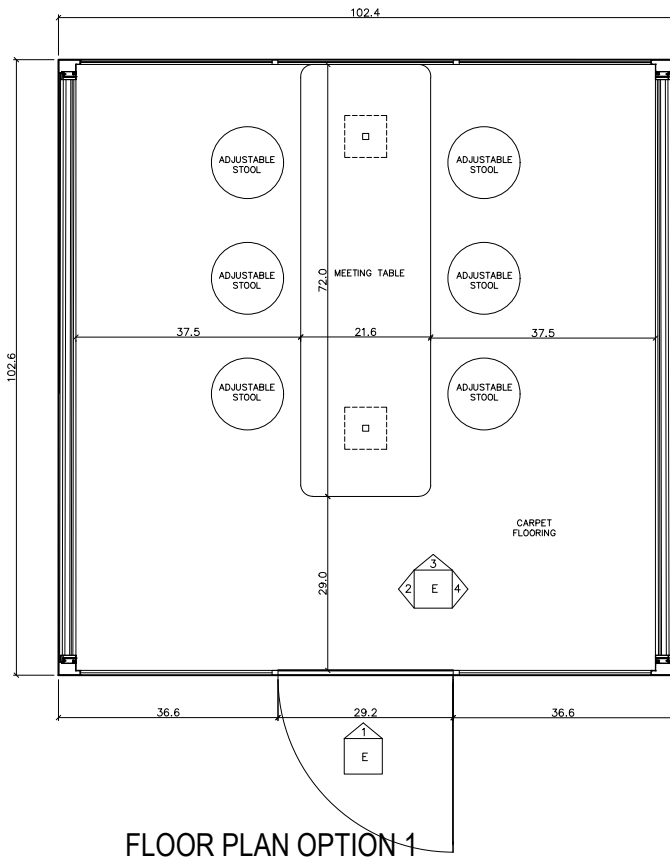



NOTE: DRAWING IS NOT TO SCALE
ALL DIMENSIONS ARE IN INCHES

GATHER ROOM

FLOOR PLAN

SCALE: AS SHOWN

SHEET NO.: C

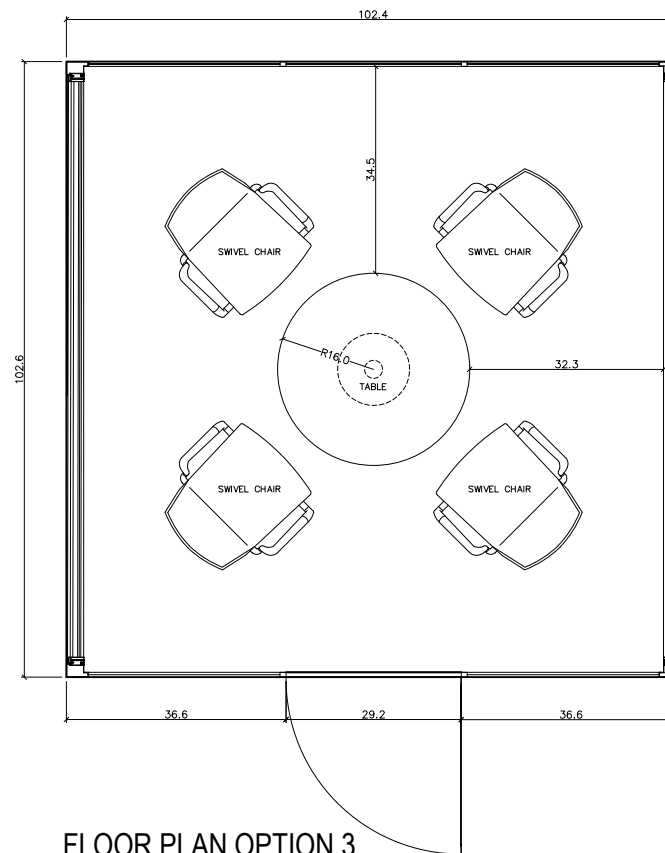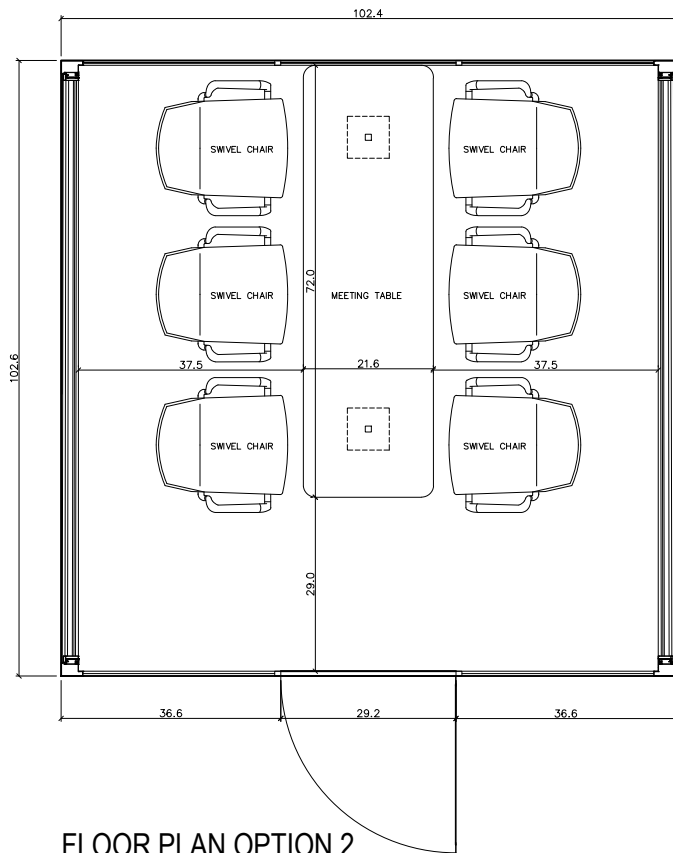


NOTE: DRAWING IS NOT TO SCALE
ALL DIMENSIONS ARE IN INCHES

GATHER ROOM

FLOOR PLAN

SCALE: AS SHOWN


SHEET NO.: D

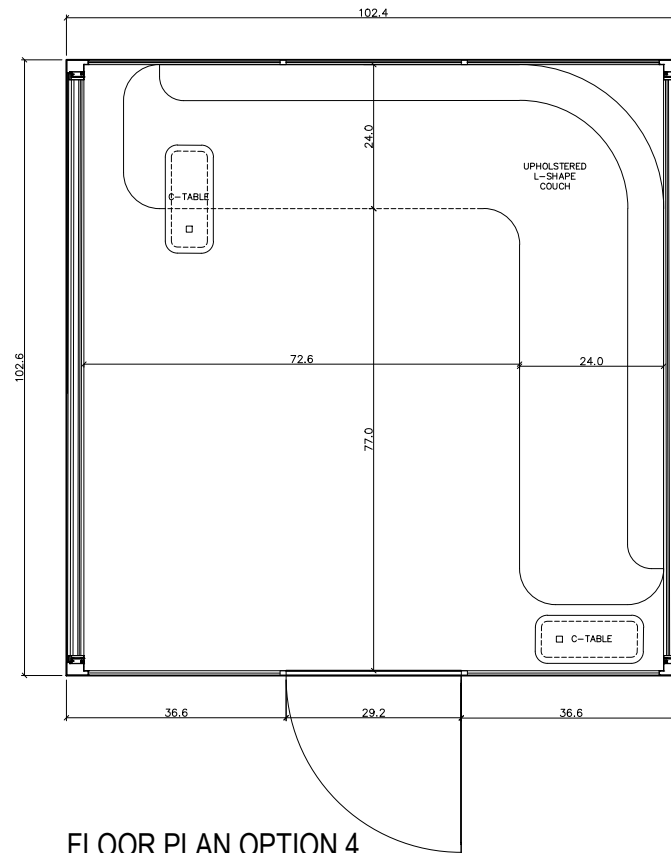


NOTE: DRAWING IS NOT TO SCALE
ALL DIMENSIONS ARE IN INCHES

GATHER ROOM
FLOOR PLAN
SCALE: AS SHOWN
SHEET NO.: E


FURNITURE DIMENSIONS

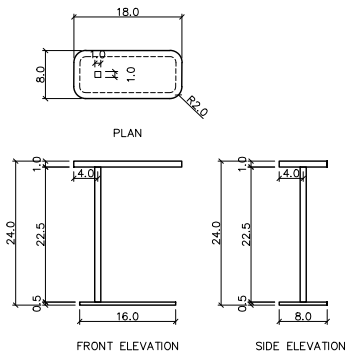


C-TABLE

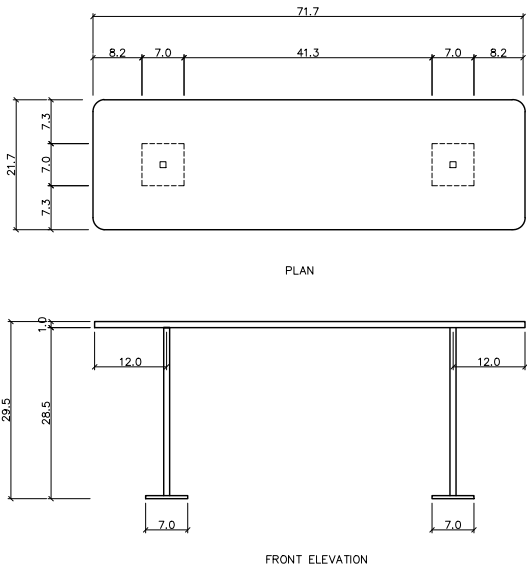

MEETING TABLE

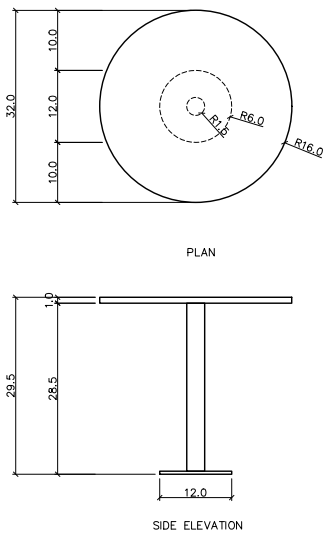

ROUNDED TABLE

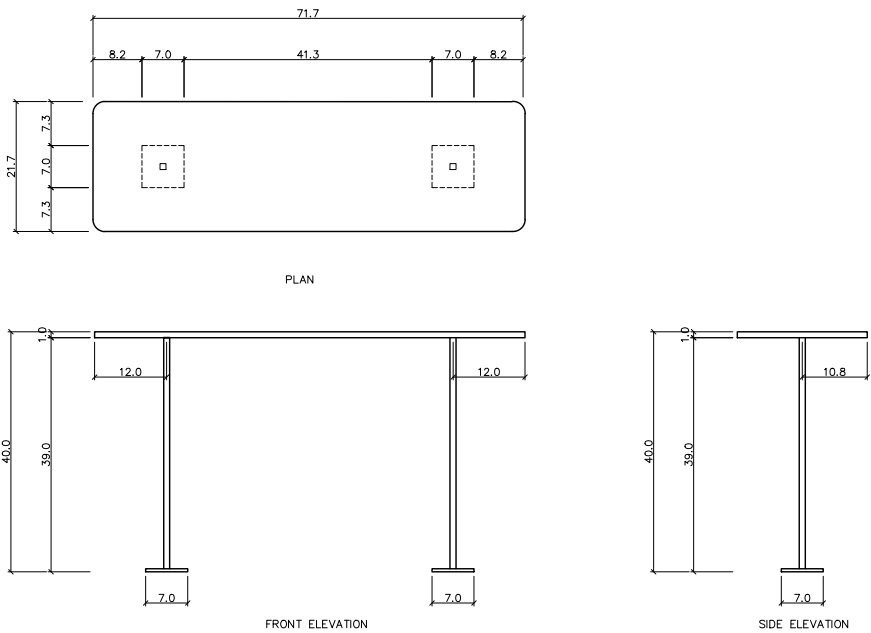

BAR TABLE

NOTE: DRAWING IS NOT TO SCALE
ALL DIMENSIONS ARE IN INCHES




Huddle Room

Furniture Dimensions

Scale: As Shown

Sheet No.: F

FURNITURE DIMENSIONS

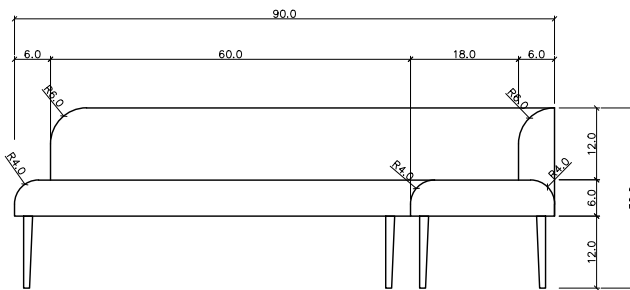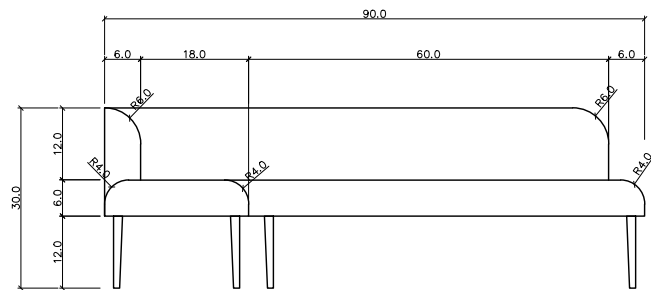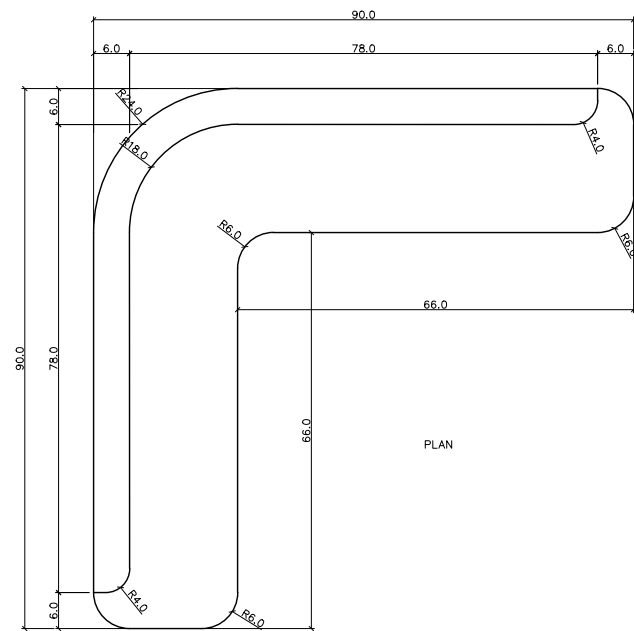


L-SHAPE COUCH


NOTE: DRAWING IS NOT TO SCALE
ALL DIMENSIONS ARE IN INCHES

HUDDLE ROOM
FURNITURE DIMENSIONS
SCALE: AS SHOWN
SHEET NO.: G

DETAILED- ELEVATION LAYOUT

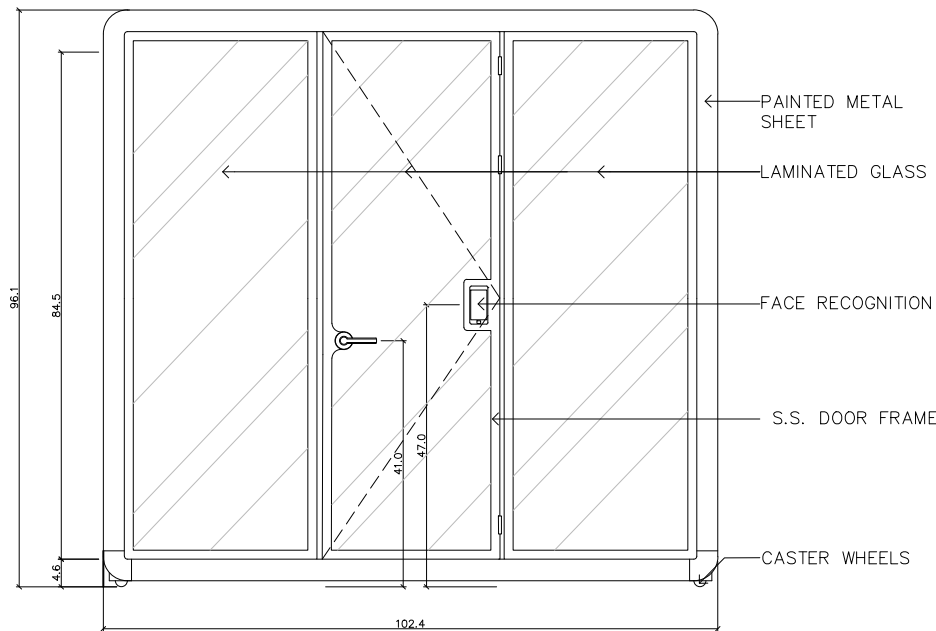

EXTERIOR ELEVATION 1

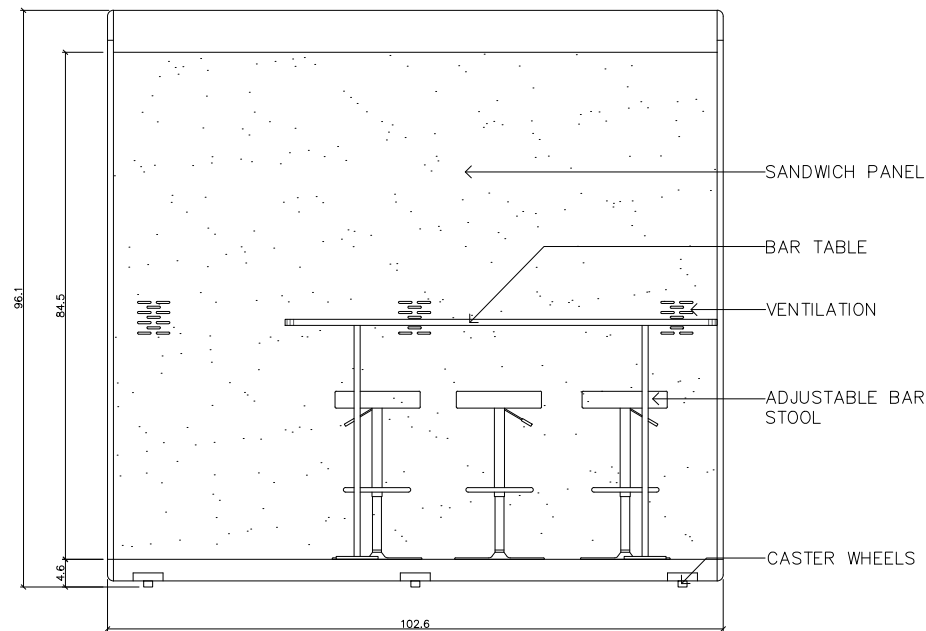

INTERIOR ELEVATION 2

NOTE: DRAWING IS NOT TO SCALE
ALL DIMENSIONS ARE IN INCHES


GATHER ROOM

ELEVATIONS


SCALE: AS SHOWN

SHEET NO.: H

DETAILED- ELEVATION LAYOUT

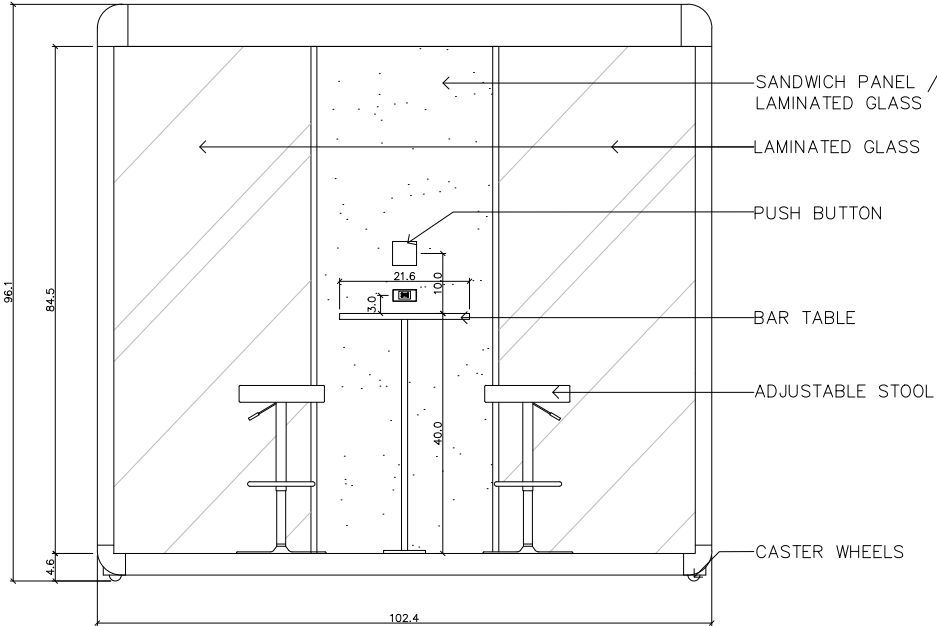

EXTERIOR ELEVATION 3

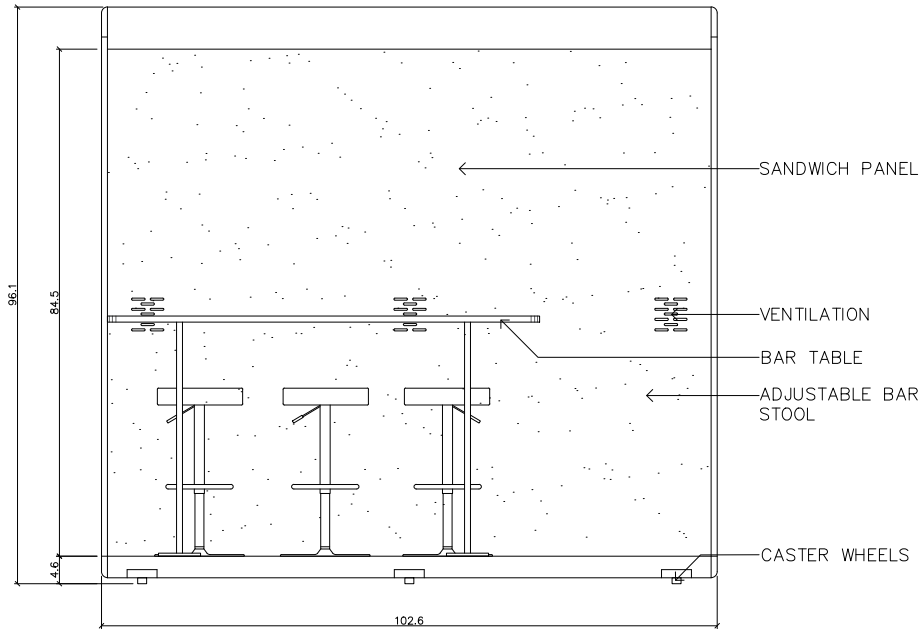

INTERIOR ELEVATION 4

NOTE: DRAWING IS NOT TO SCALE
ALL DIMENSIONS ARE IN INCHES

GATHER ROOM

ELEVATIONS

SCALE: AS SHOWN

SHEET NO.: I